
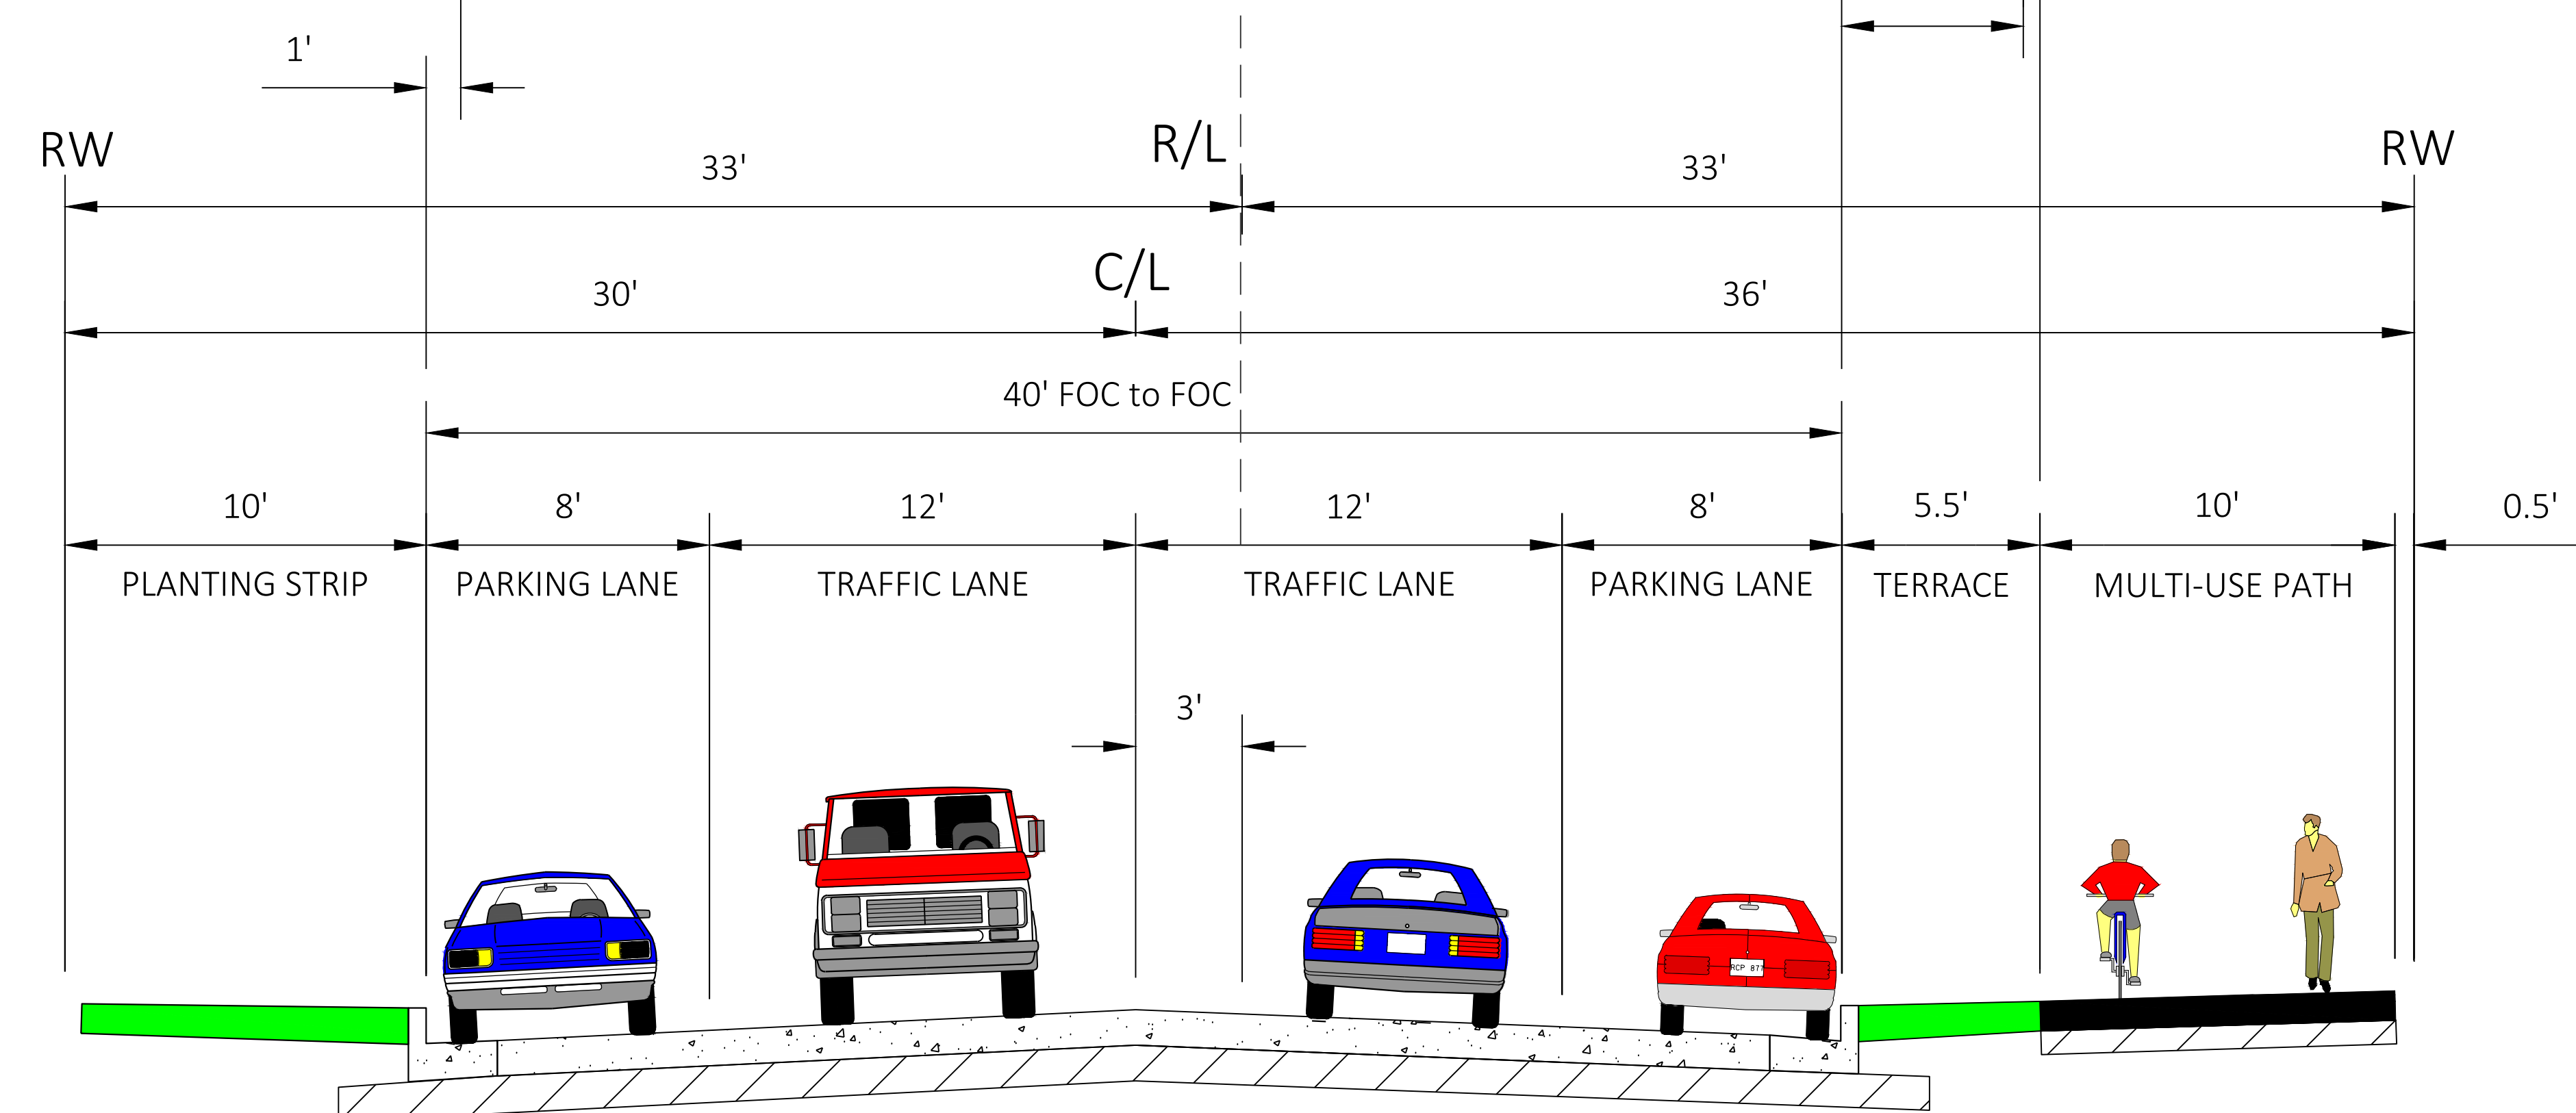


**I.D. 5347-00-00 COUNTY B FRENCH ISLAND - CLINTON STREET TO LAKESHORE DRIVE
ROADWAY RECONSTRUCTION - LA CROSSE COUNTY
TYPICAL SECTION EXHIBIT**

SECTIONS LOOKING NORTH


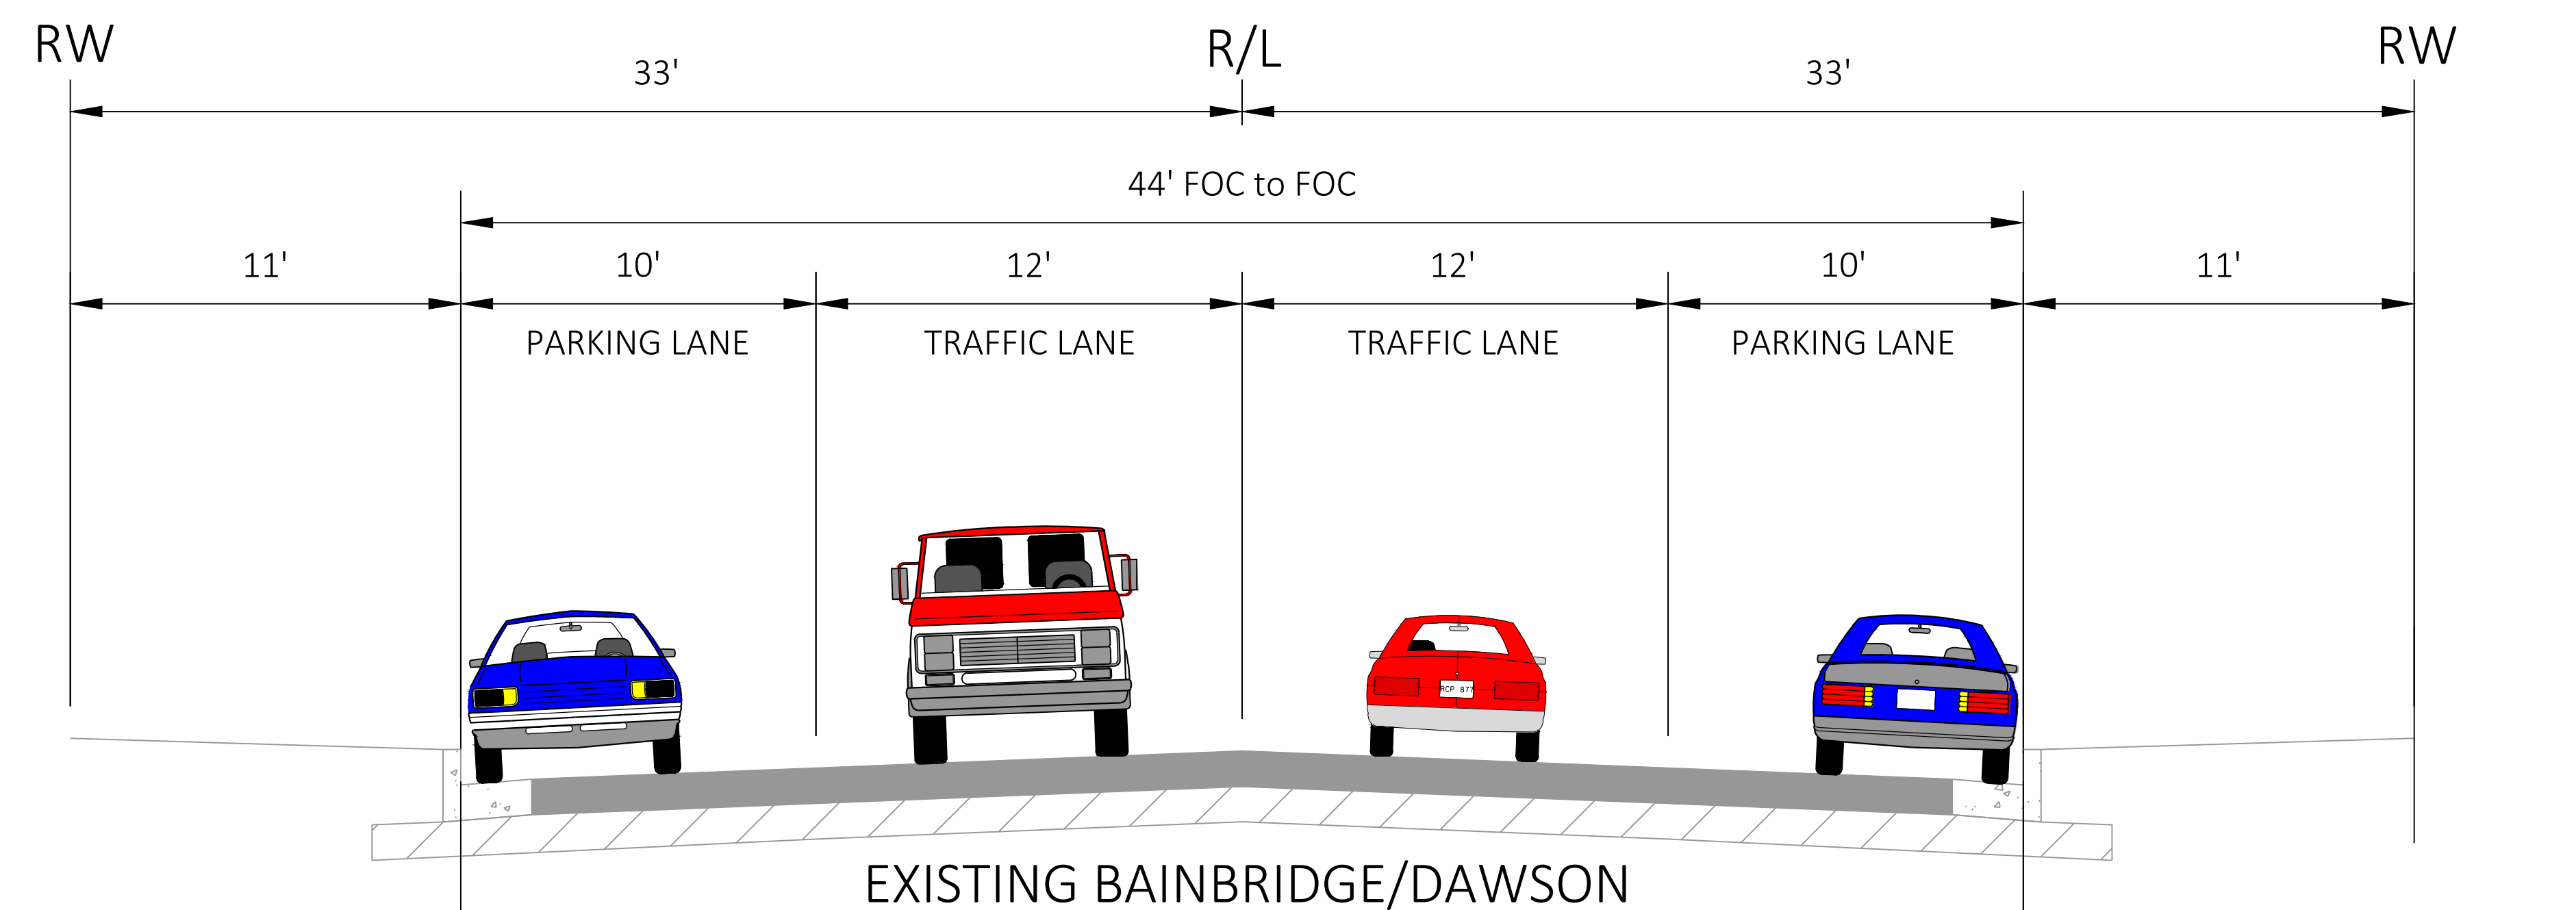


PROPOSED BAINBRIDGE/DAWSON BUILD
CLINTON STREET TO OLIVET COURT
STA 106+00 - STA 164+00

GAP IN PROJECT | I-90 INTERCHANGE
STA 164+00 - STA 192+00

500' SOUTH OF FANTA REED ROAD TO FANTA REED ROAD
STA 162+00 - STA 197+00

SECTIONS LOOKING EAST

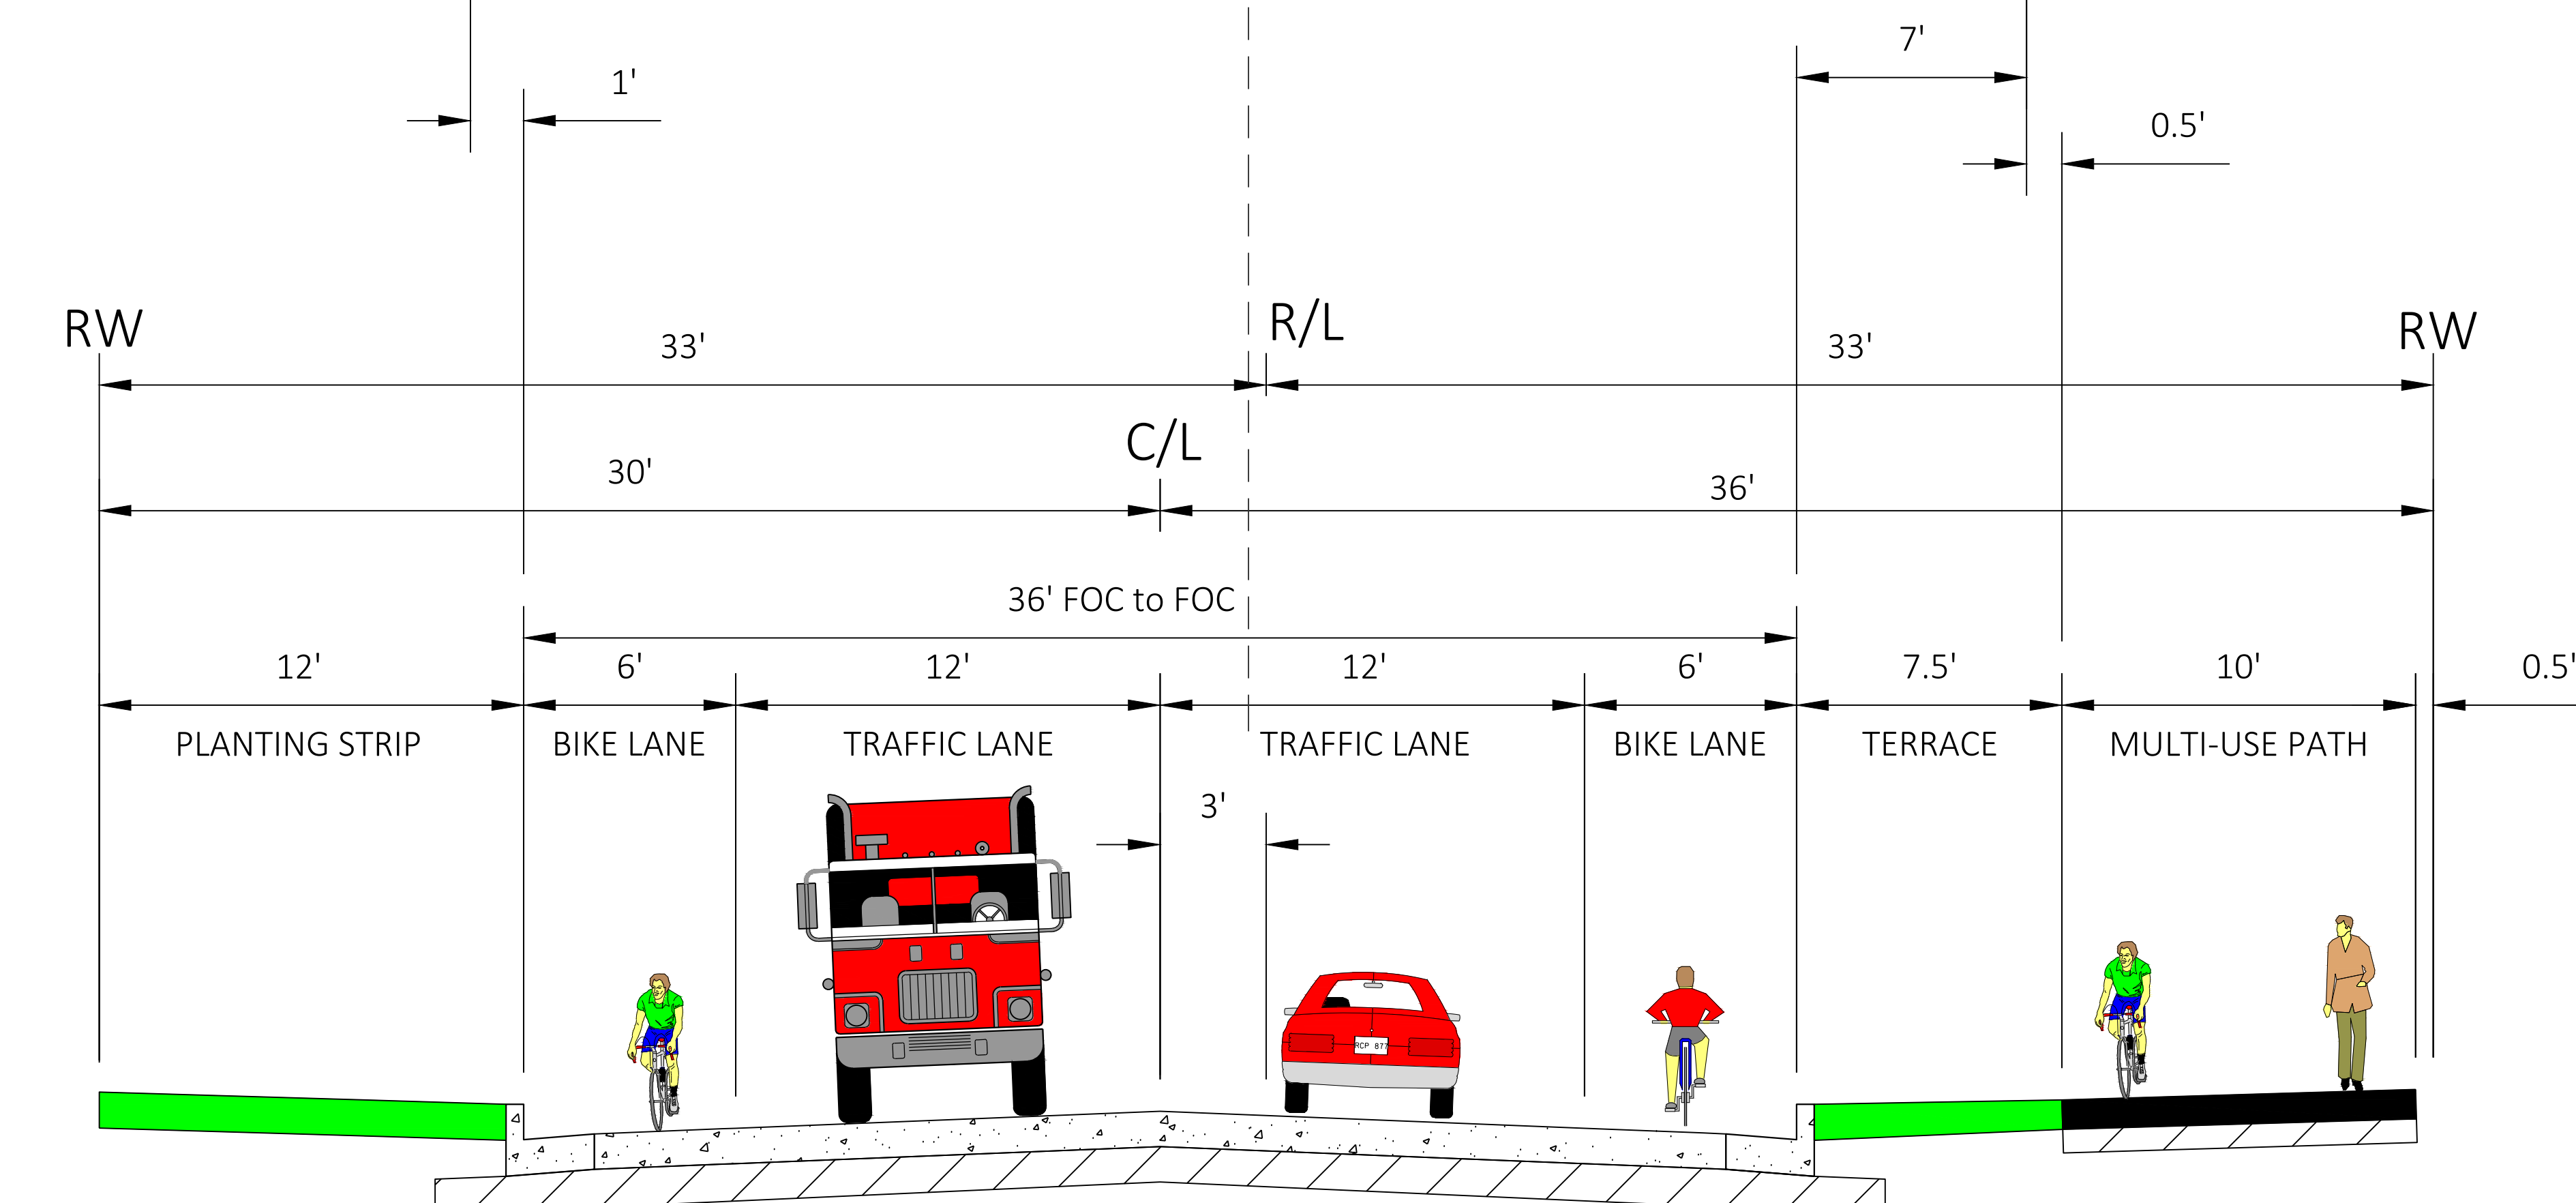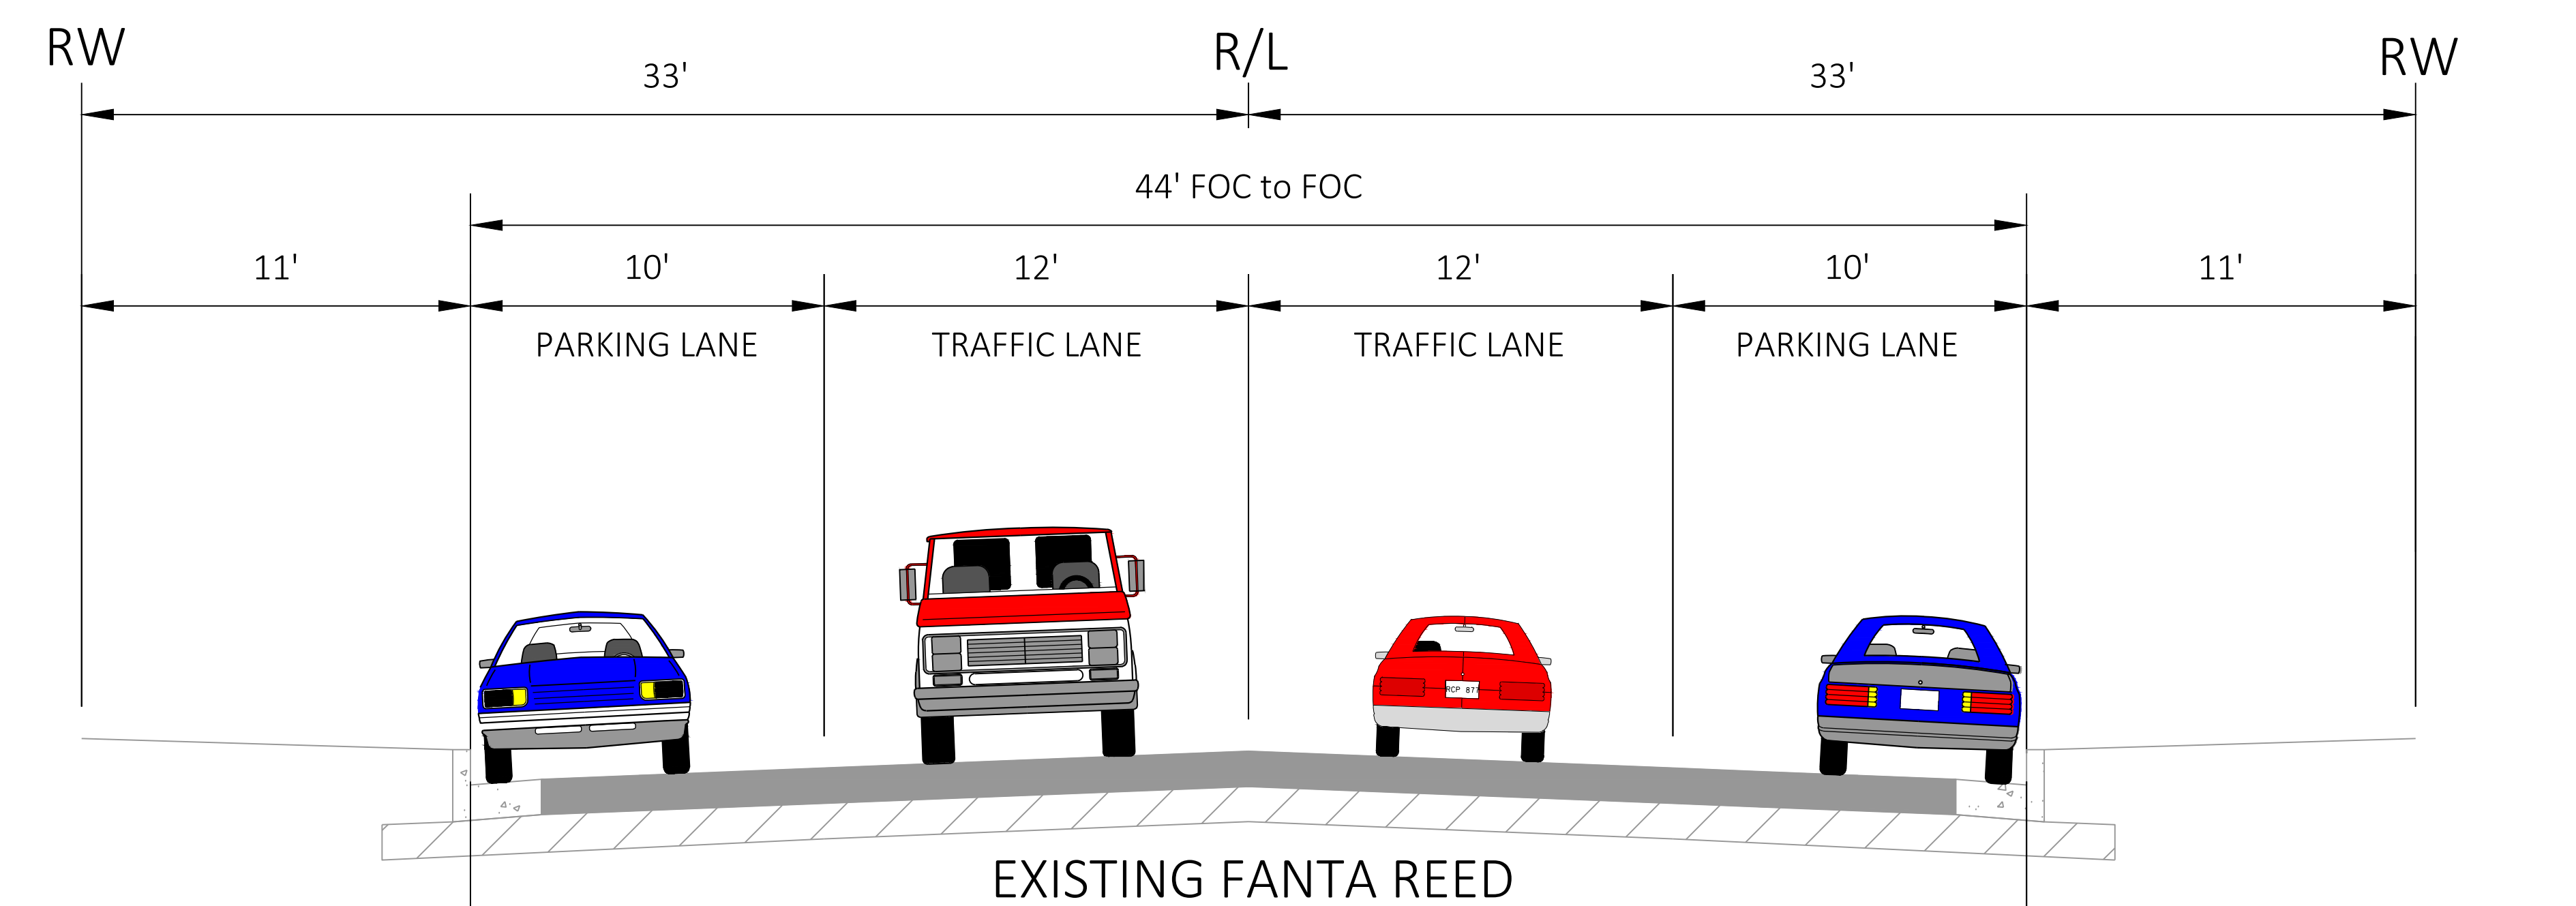

PROPOSED FANTA REED BUILD
LAKESHORE DRIVE TO DAWSON AVENUE
STA 11+00 - STA 50+00