

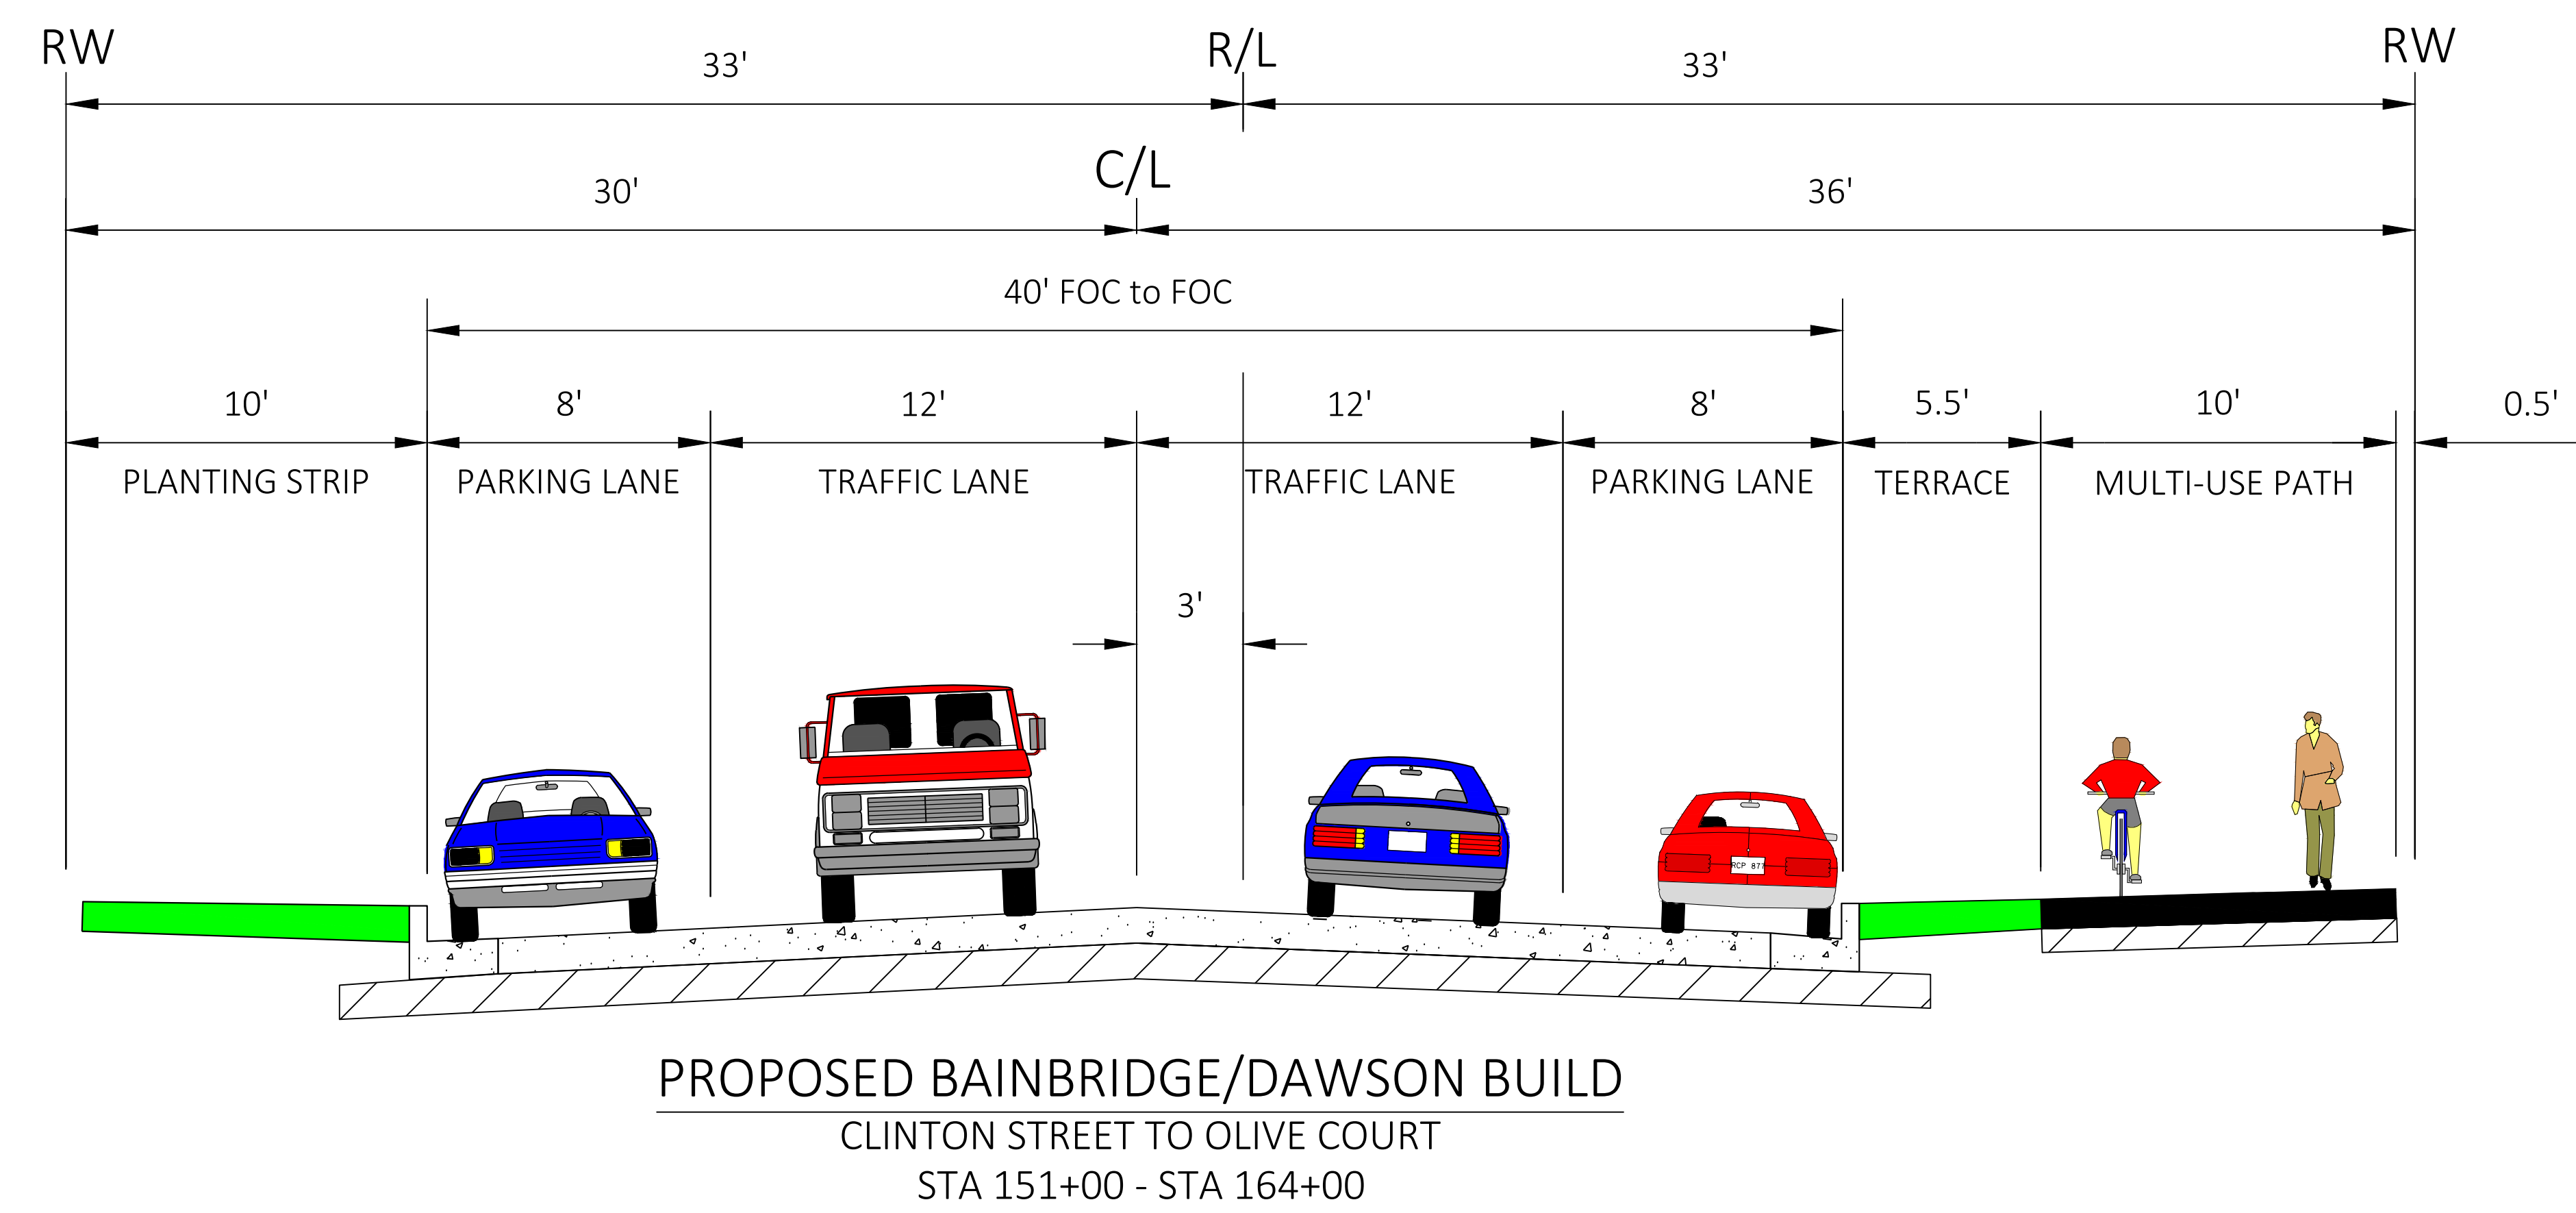


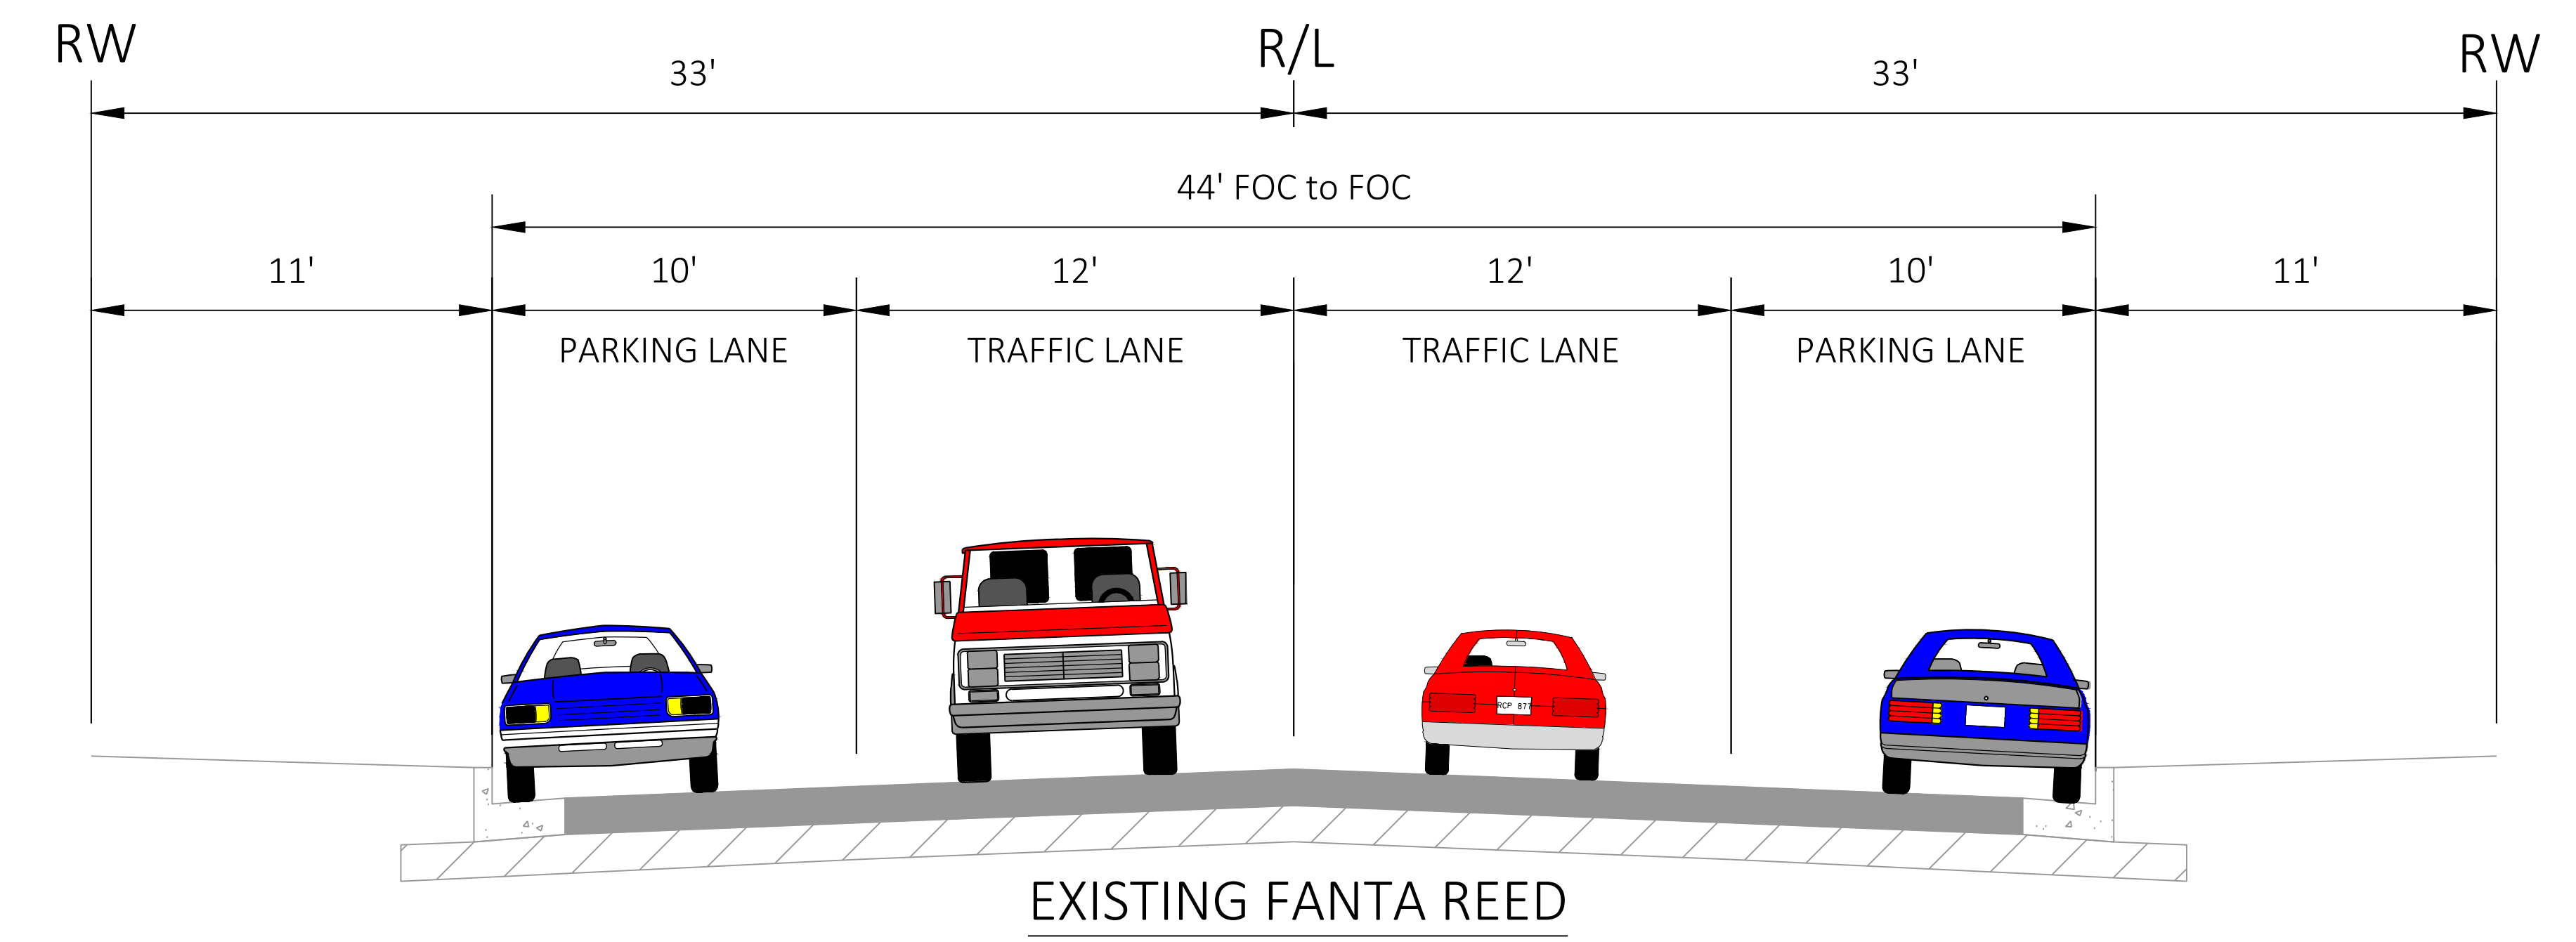

I.D. 5347-00-00 COUNTY B FRENCH ISLAND - CLINTON STREET TO LAKESHORE DRIVE  
 ROADWAY RECONSTRUCTION - LA CROSSE COUNTY  
 TYPICAL SECTION EXHIBIT

SECTIONS LOOKING NORTH

SECTIONS LOOKING EAST

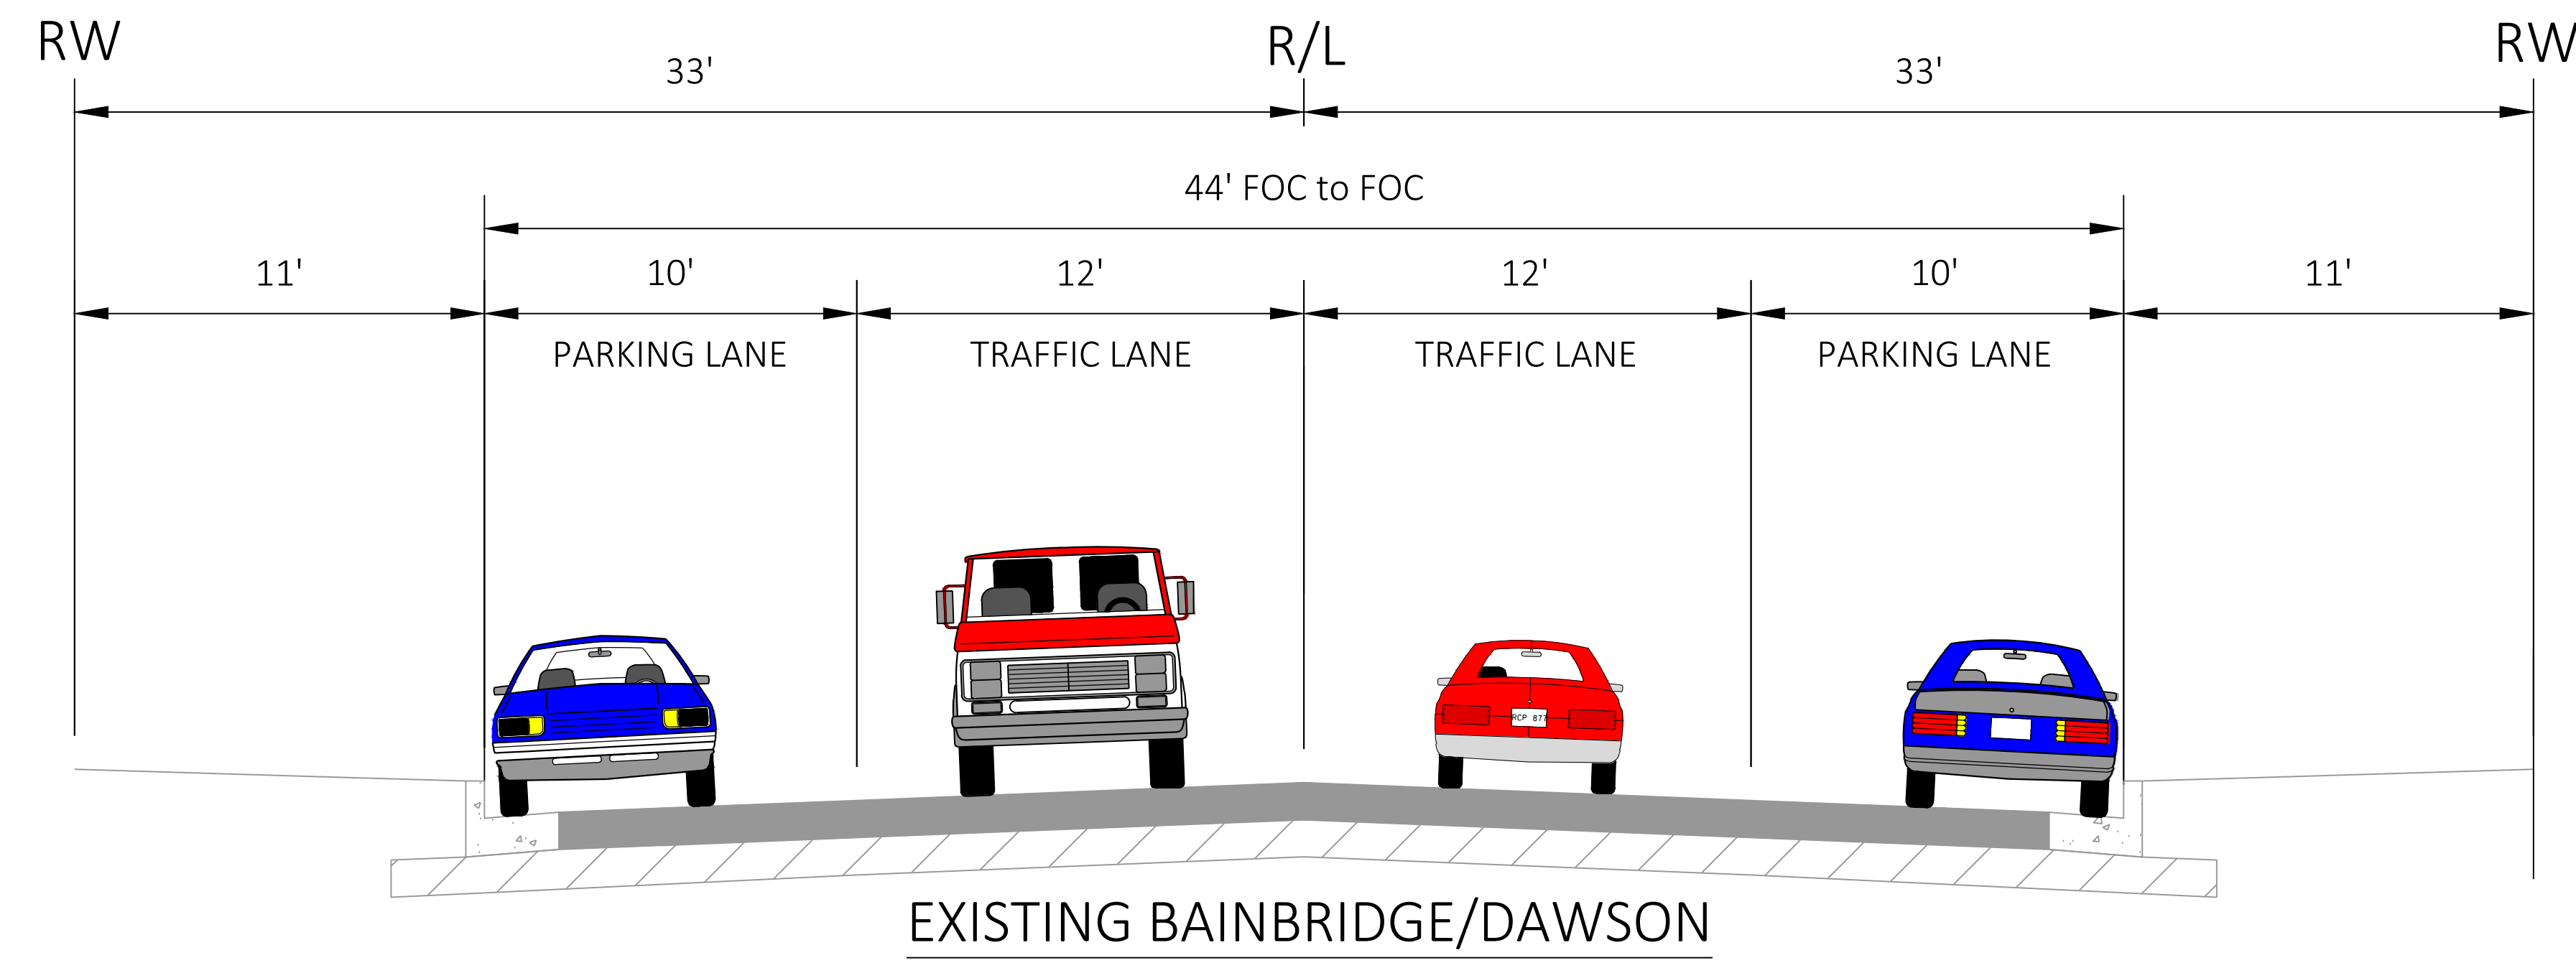

GAP IN PROJECT | I-90 INTERCHANGE  
 STA 164+00 - STA 192+00

500' SOUTH OF FANTA REED ROAD TO FANTA REED ROAD  
 STA 162+00 - STA 197+00

