




I.D. 5347-00-00 COUNTY B FRENCH ISLAND - CLINTON STREET TO LAKESHORE DRIVE ROADWAY RECONSTRUCTION - LA CROSSE COUNTY



LEGEND

- EXISTING RIGHT-OF-WAY
- PROPERTY LINES
- PROPOSED SLOPE INTERCEPT LINE
- TEMPORARY LAND EASEMENTS
- FEE (PERMANENT ACQUISITION)
- WETLAND BORDER
- MUNICIPAL BOUNDARY
- RAISED MEDIAN
- PROPOSED BUSINESS RELOCATION
- H POTENTIAL HISTORIC PROPERTY
- SIDEWALK/MULTI-USE PATH
- BS EXISTING BUS STOP

VEHICLES PER DAY (AADT)
— 9,000 (2017)
 YEAR COLLECTED

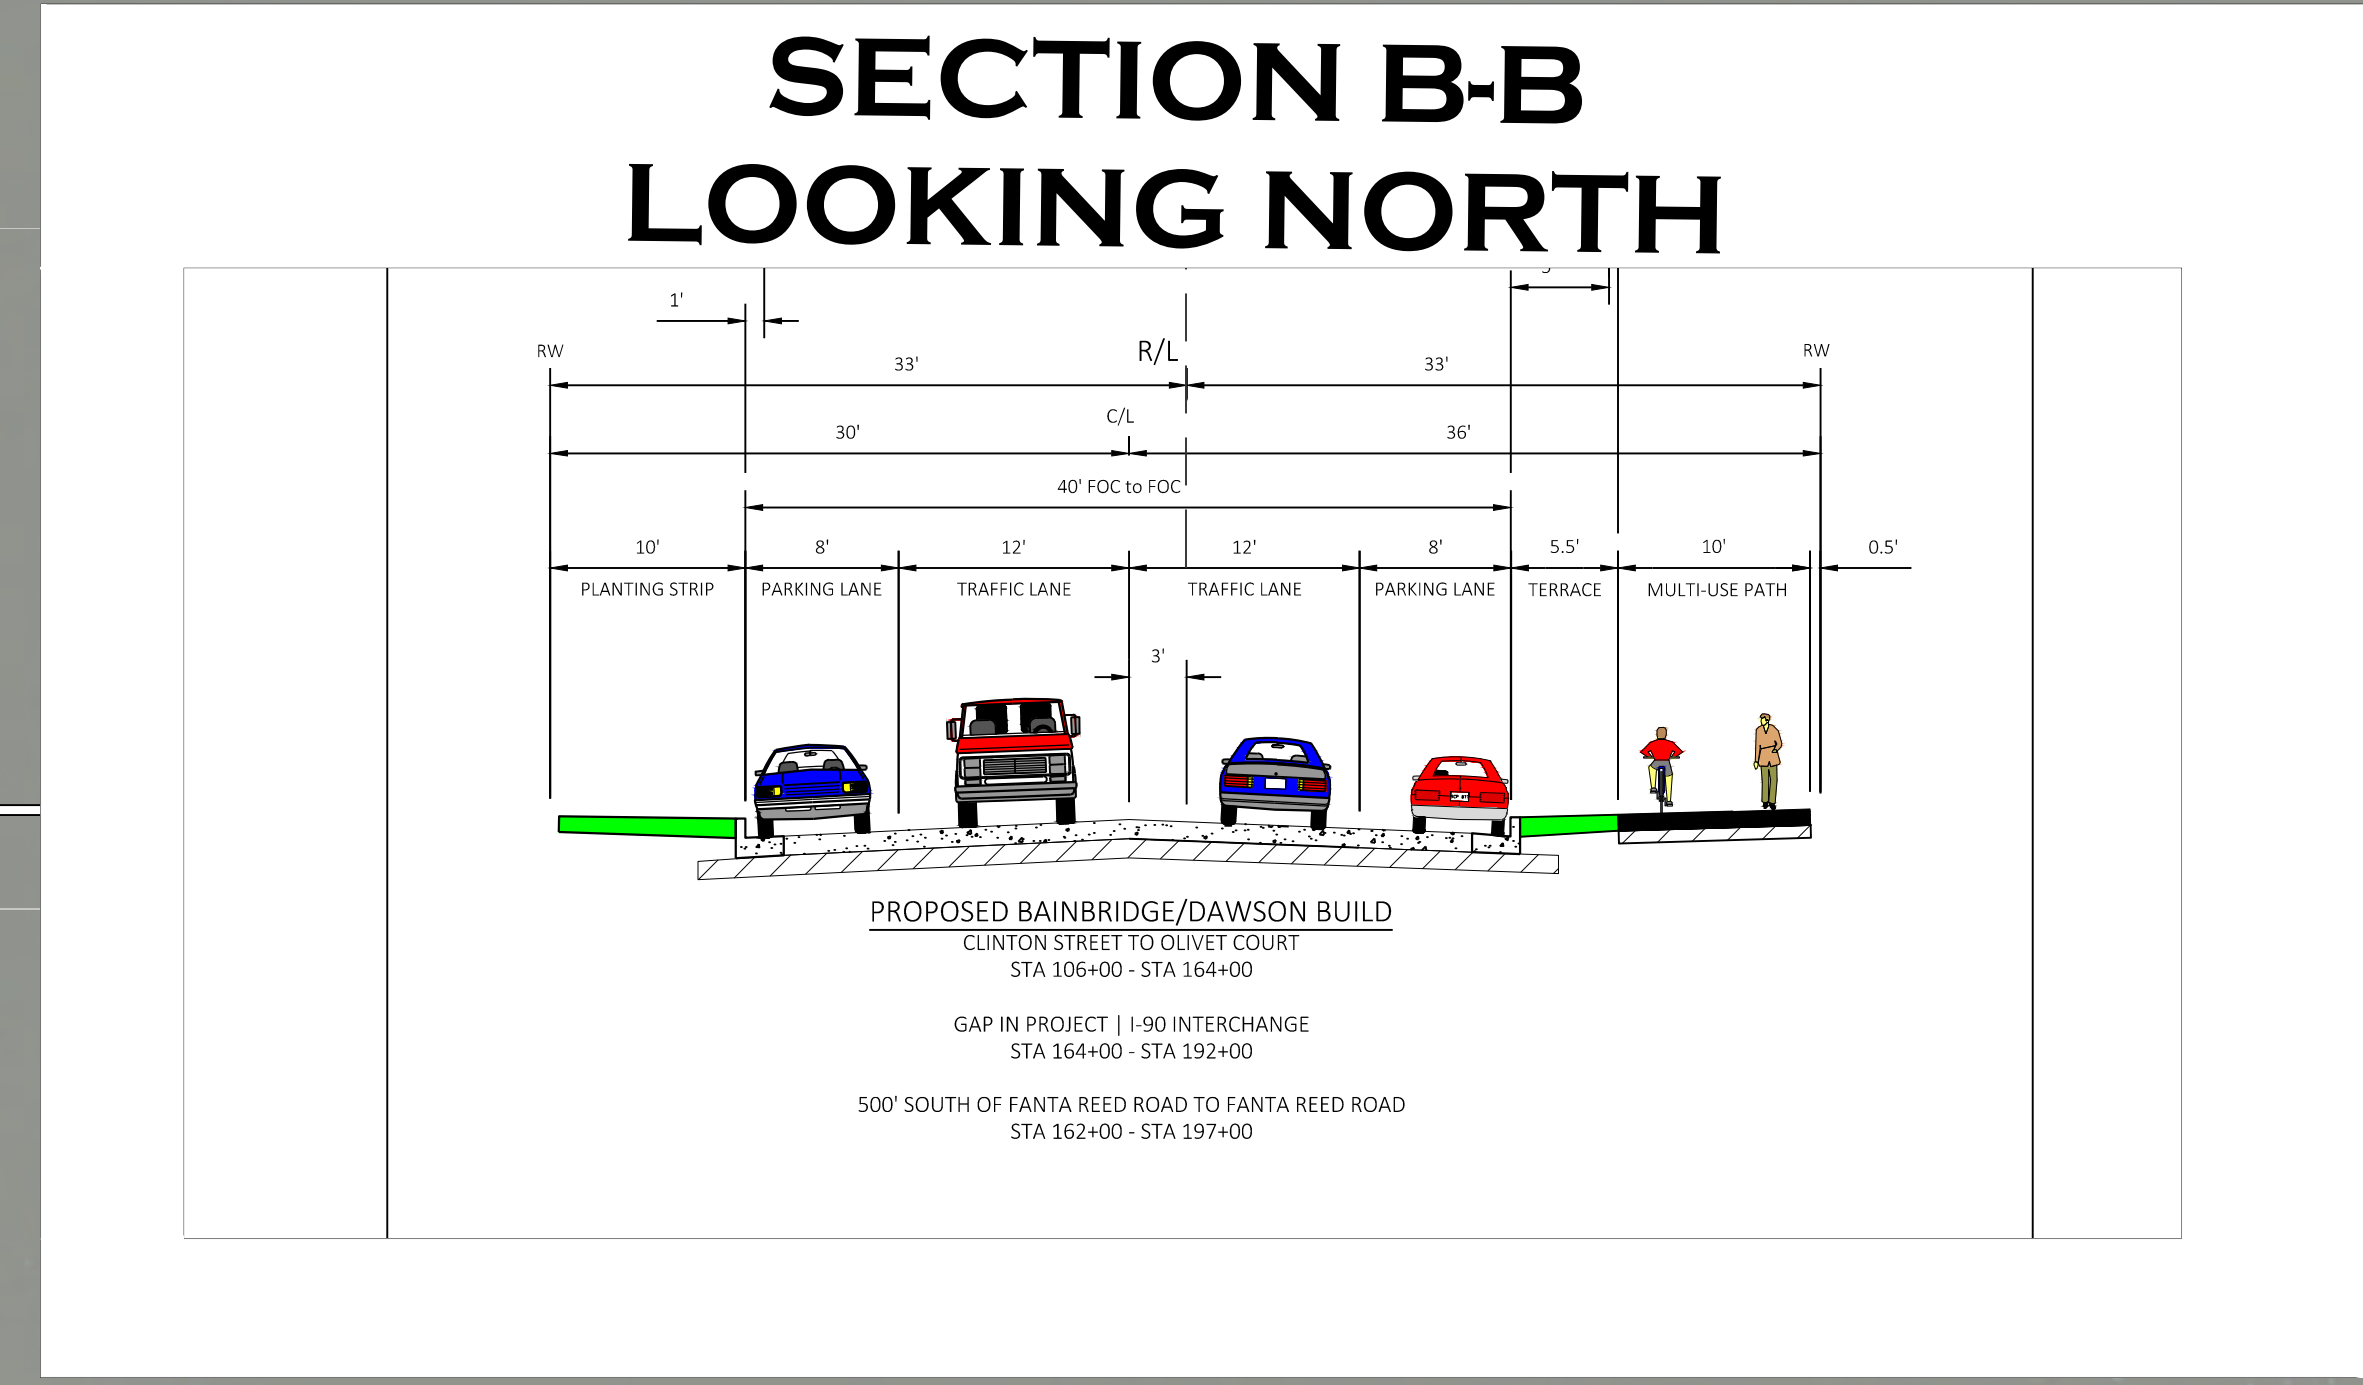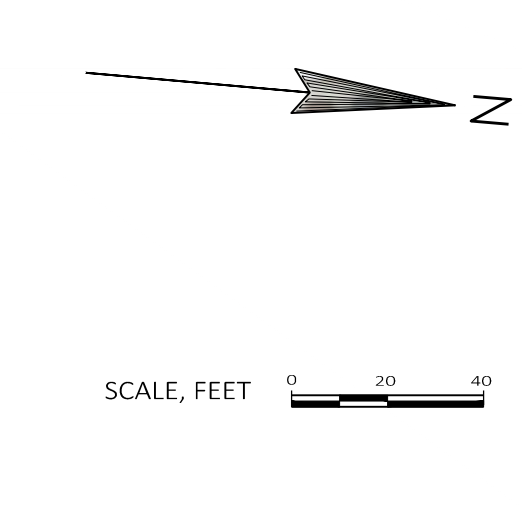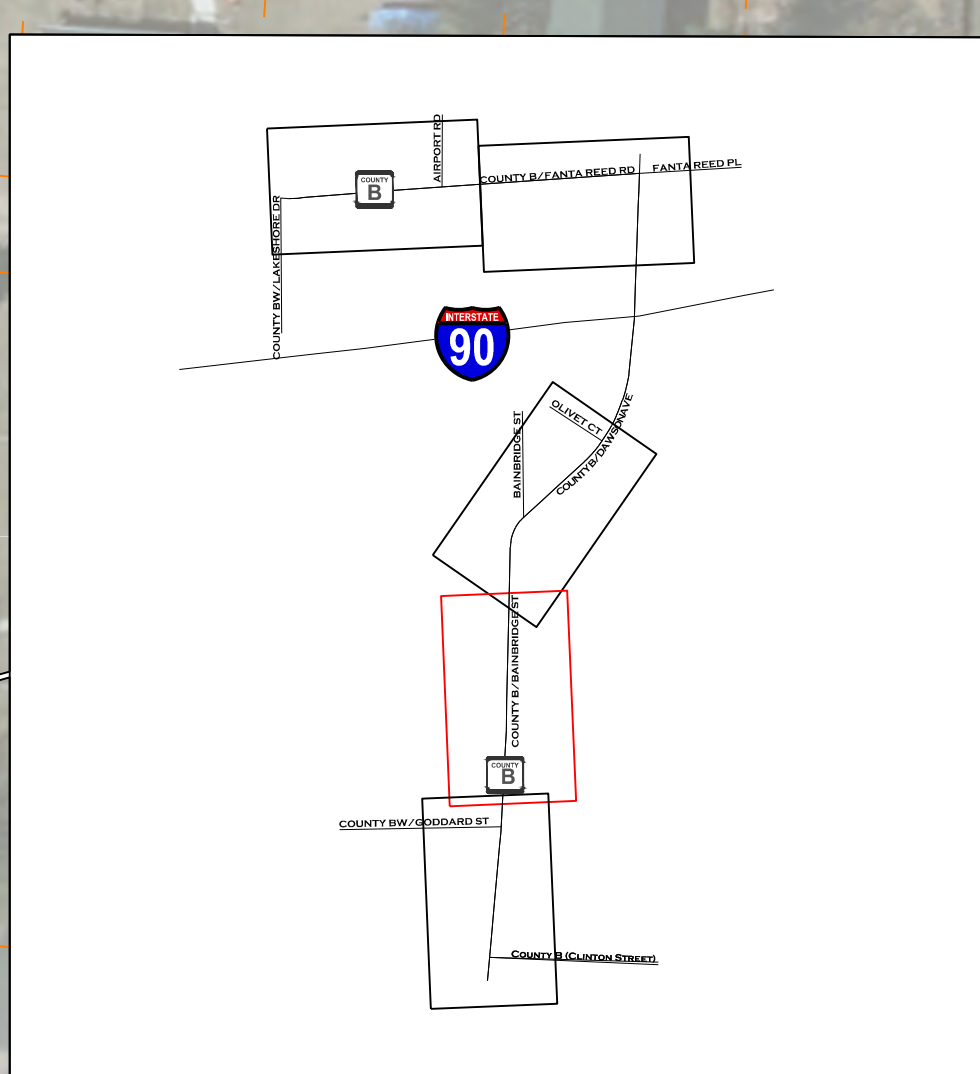

RICHMOND BAY